


NOTE:
 SKETCH IS APPROXIMATE ONLY.
 PROPERTY SURVEY IS FROM SURVEY OF LAND
 IN STOCKBRIDGE MASS. PREPARED FOR
 BETTY FITTER MAY 1, 1991 BY ENVIRONMENTAL
 ENGINEERING CONSULTANTS
 INTERMITTENT STREAM IS LOCATED BY
 COMPASS AND TAPE
 WETLAND LIMITS (INTERMITTENT STREAM)
 HAVE NOT BEEN REVIEWED OR APPROVED
 BY THE STOCKBRIDGE CONSERVATION COMMISSION

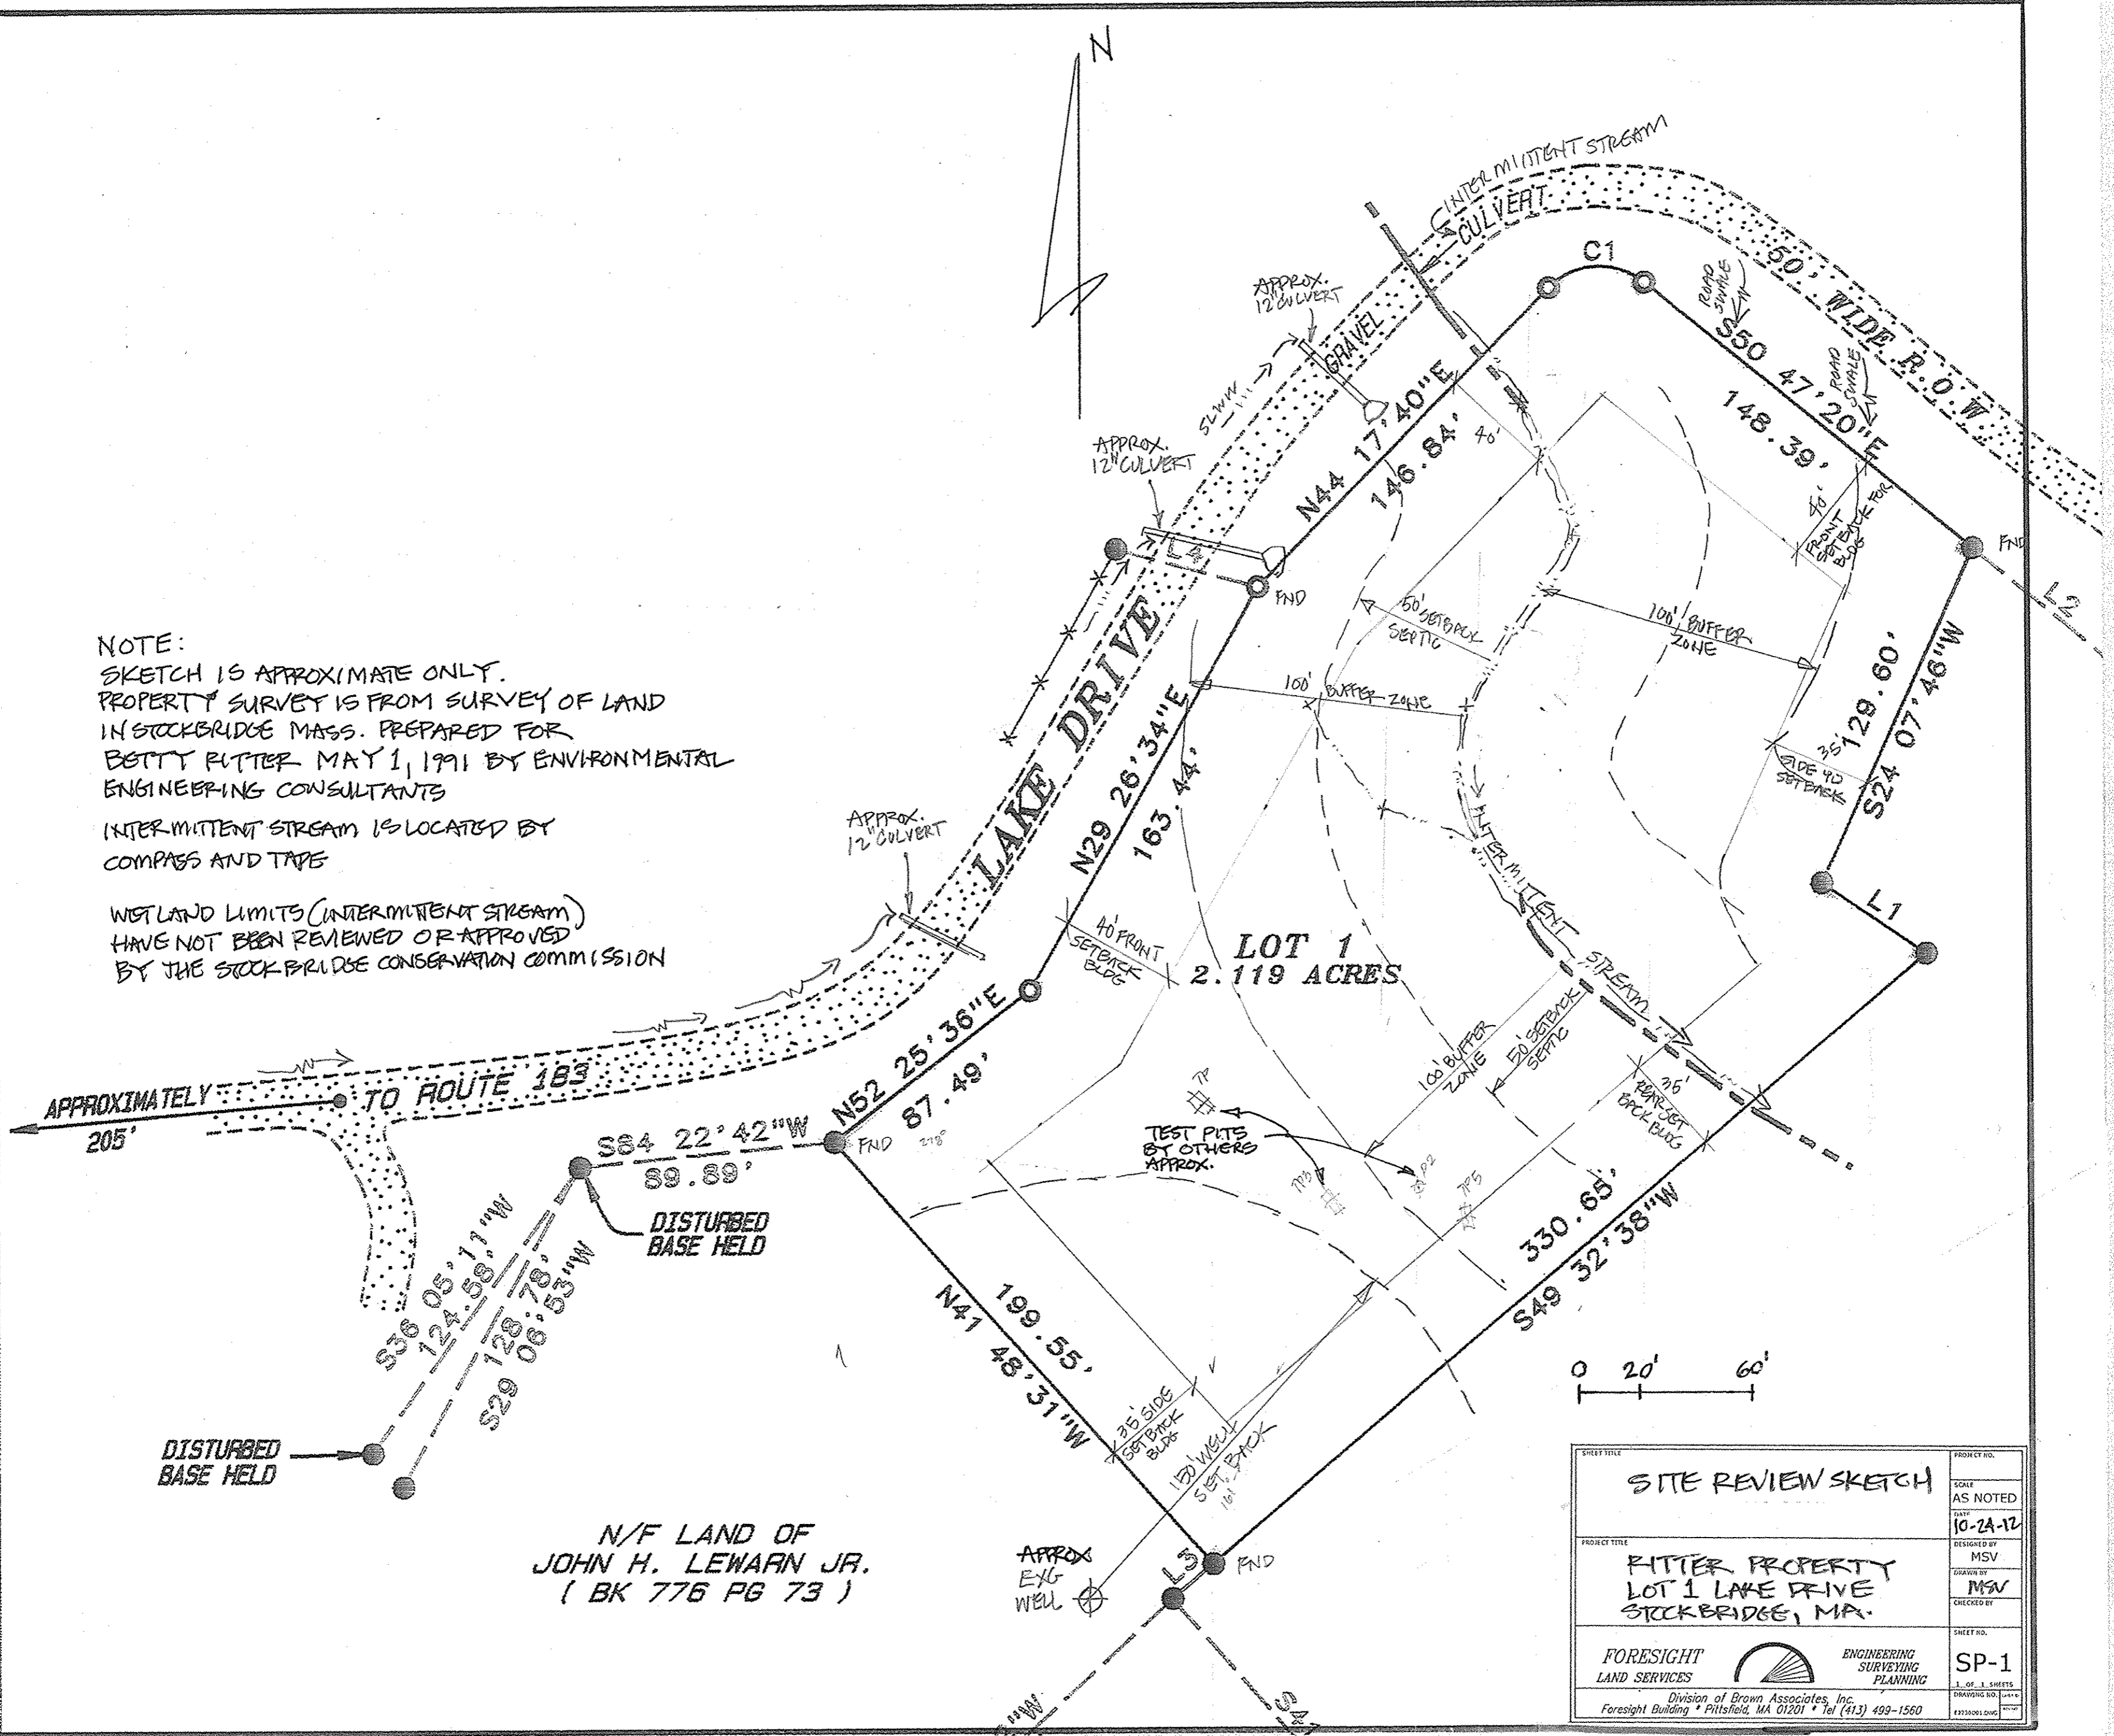

N/F LAND OF
 JOHN H. LEWARN JR.
 (BK 776 PG 73)

SHEET TITLE		PROJECT NO.
SITE REVIEW SKETCH		SCALE AS NOTED
PROJECT TITLE		DATE 10-24-12
FITTER PROPERTY LOT 1 LAKE DRIVE STOCKBRIDGE, MA.		DESIGNED BY MSV
DRAWN BY MSV		CHECKED BY
FORESIGHT LAND SERVICES		SHEET NO. SP-1
ENGINEERING SURVEYING PLANNING		1 OF 1 SHEETS
Division of Brown Associates, Inc. Foresight Building • Pittsfield, MA 01201 • Tel (413) 499-1560		DRAWING NO. 10-24-12